




JUŽNA FASADA

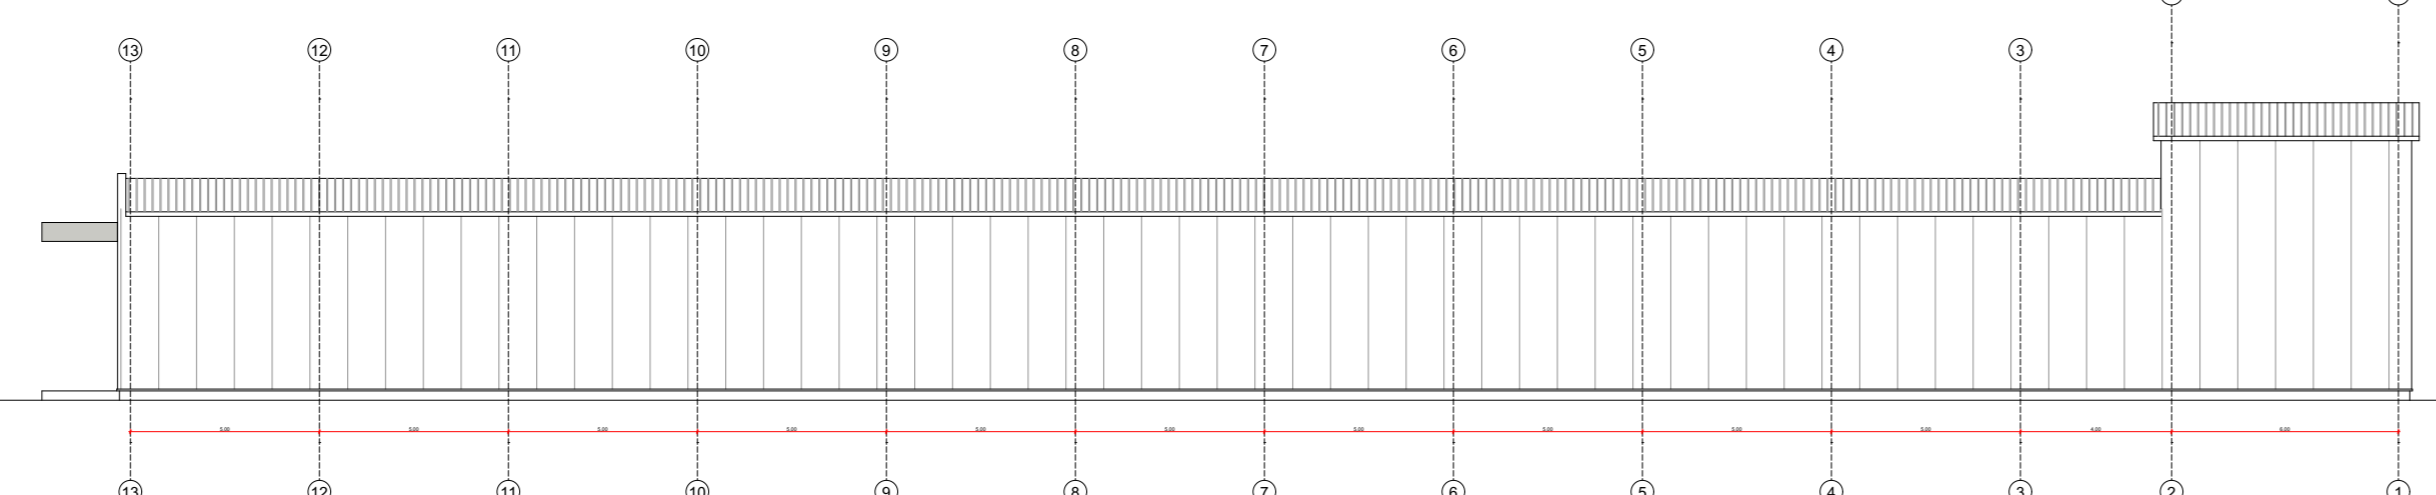


ZAPADNA FASADA

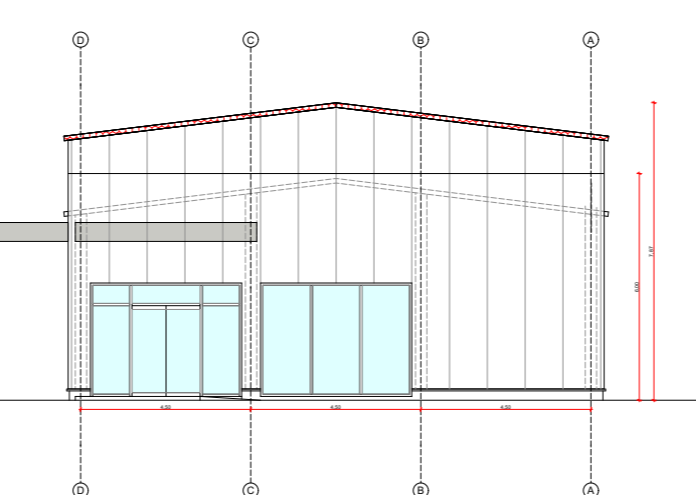


SEVERNA FASADA

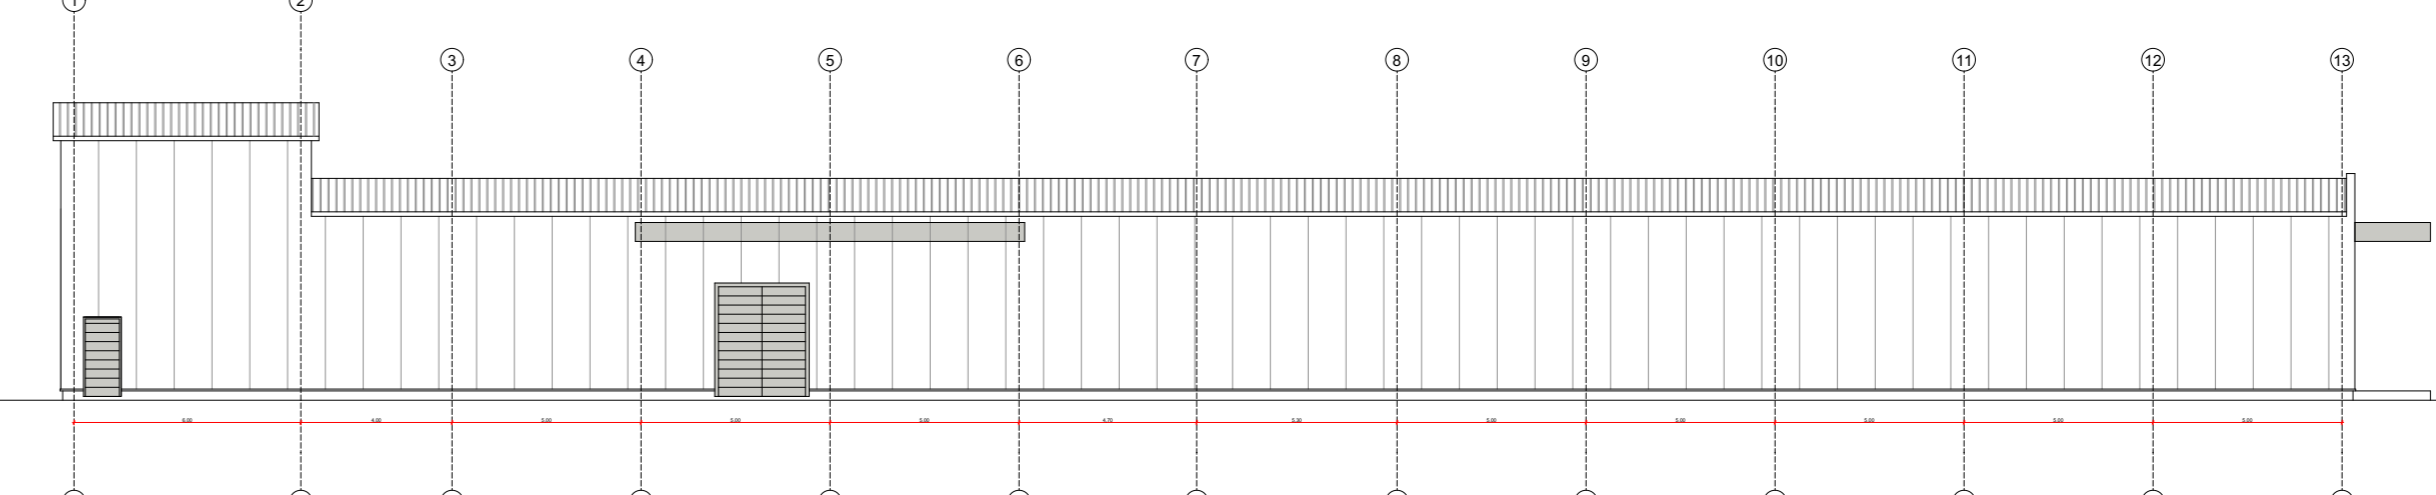


ISTOČNA FASADA

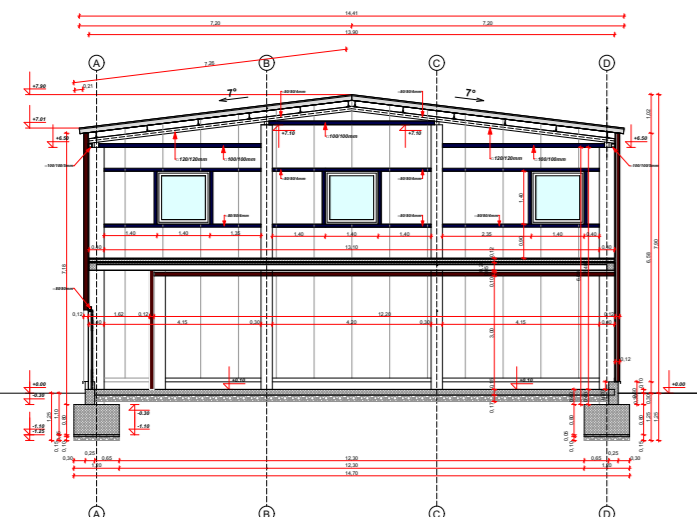


PRESEK A-A

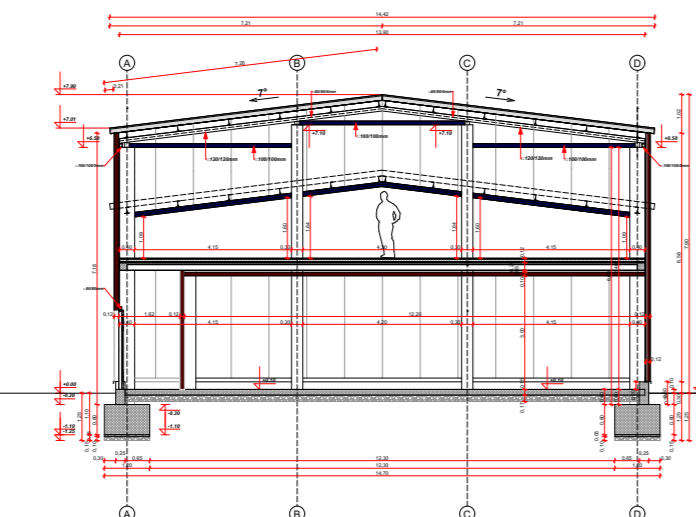


PRESEK B-B

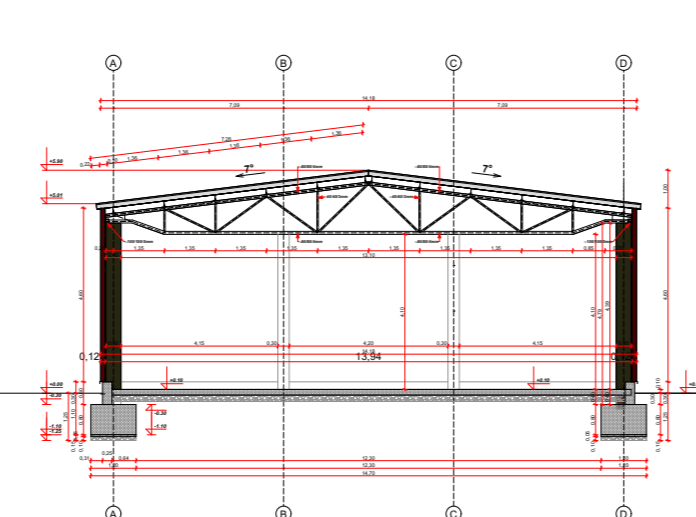


PRESEK C-C

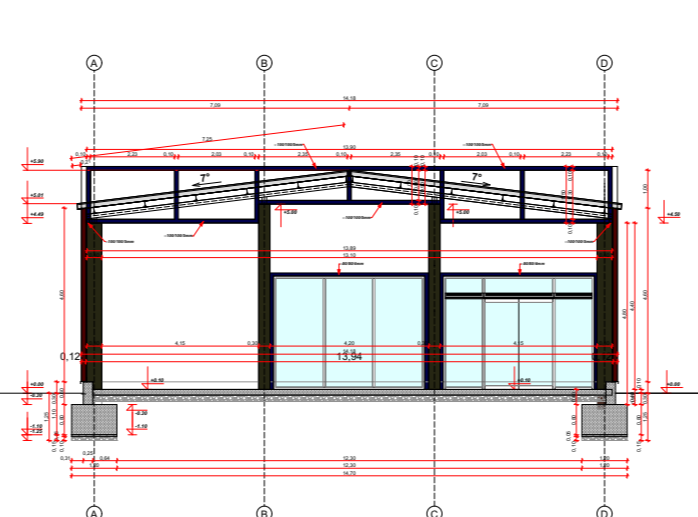

PRESEK D-D

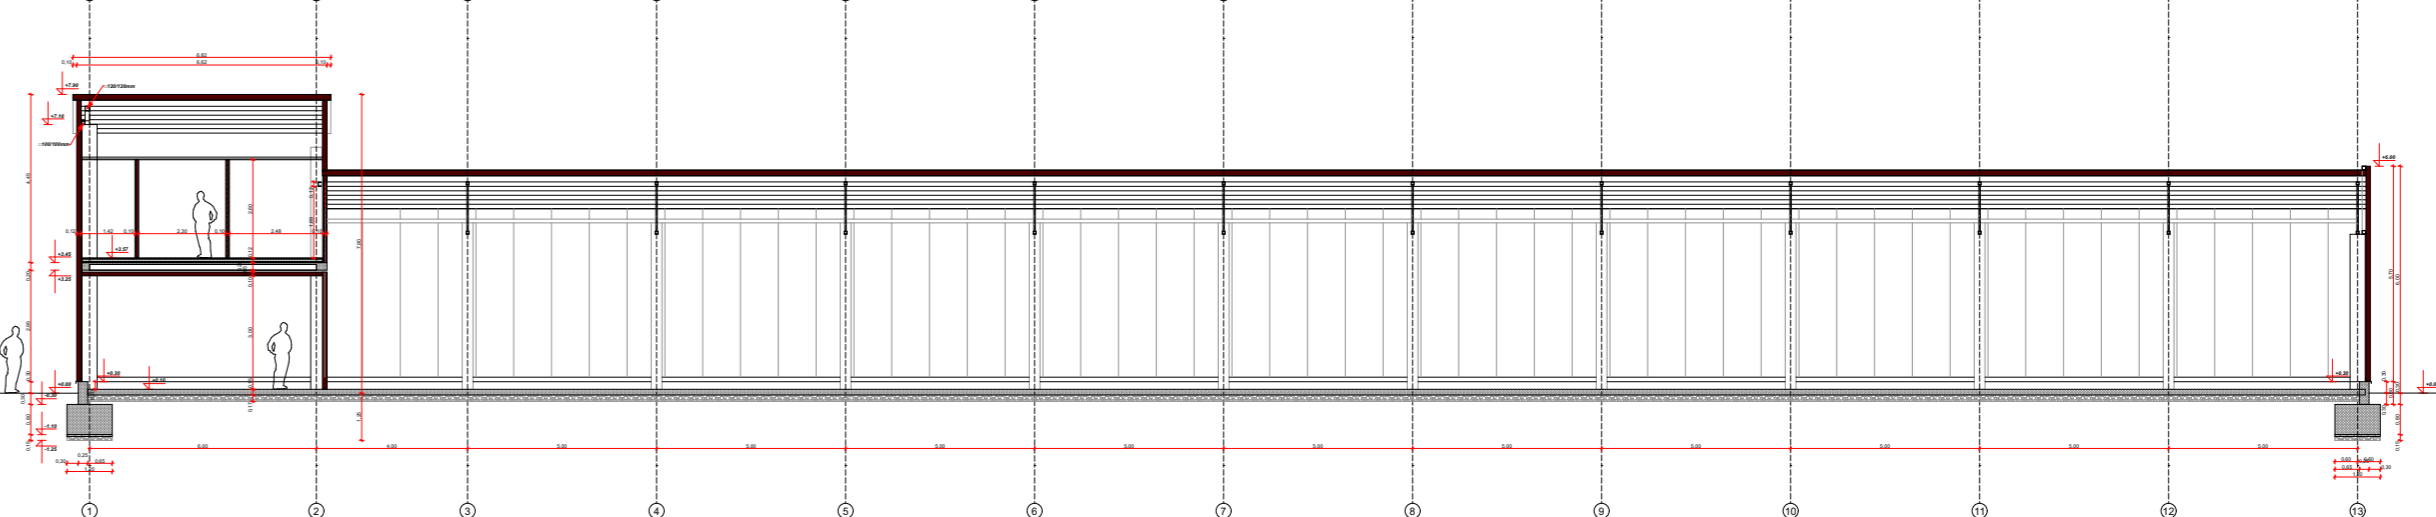


PRESEK E-E

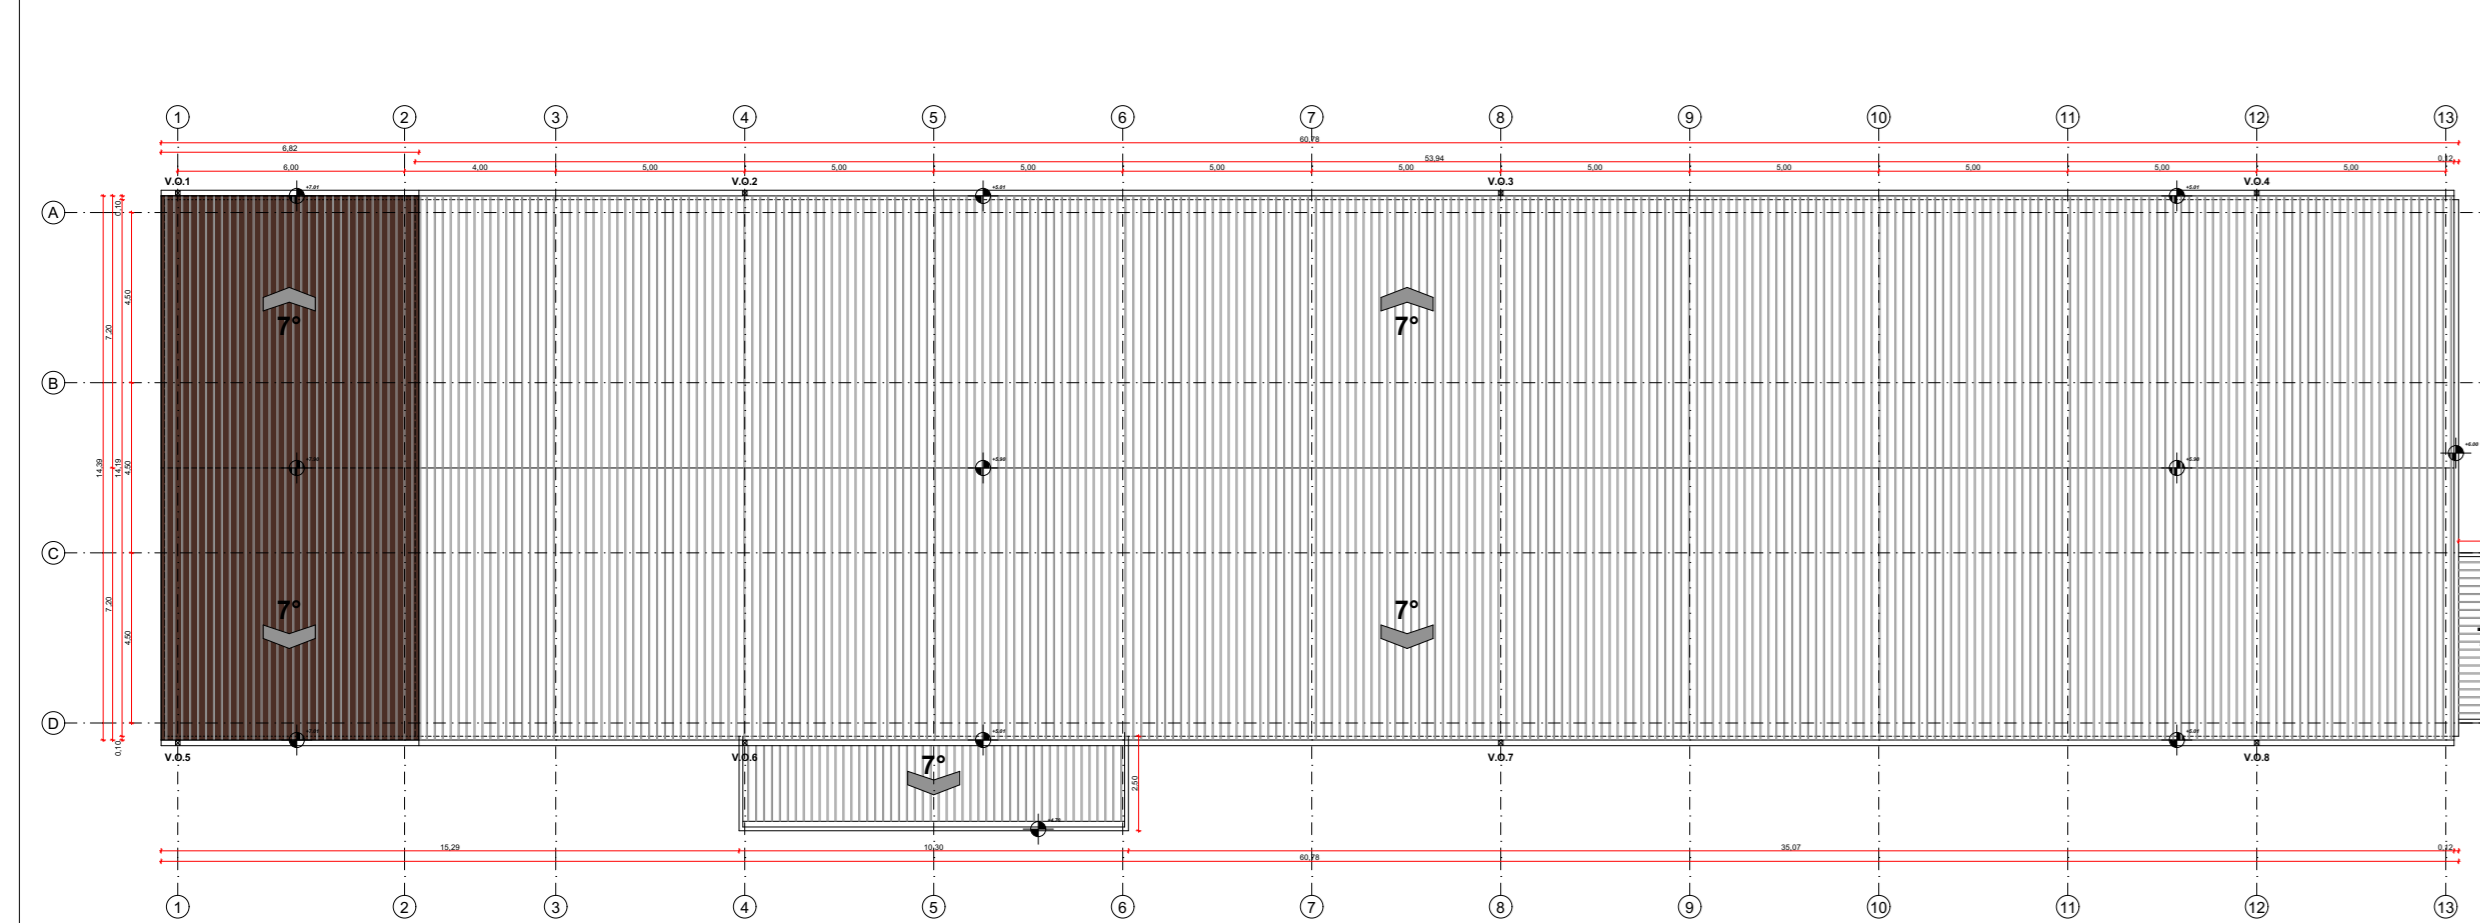


OSNOVA KROVNIH RAVNI

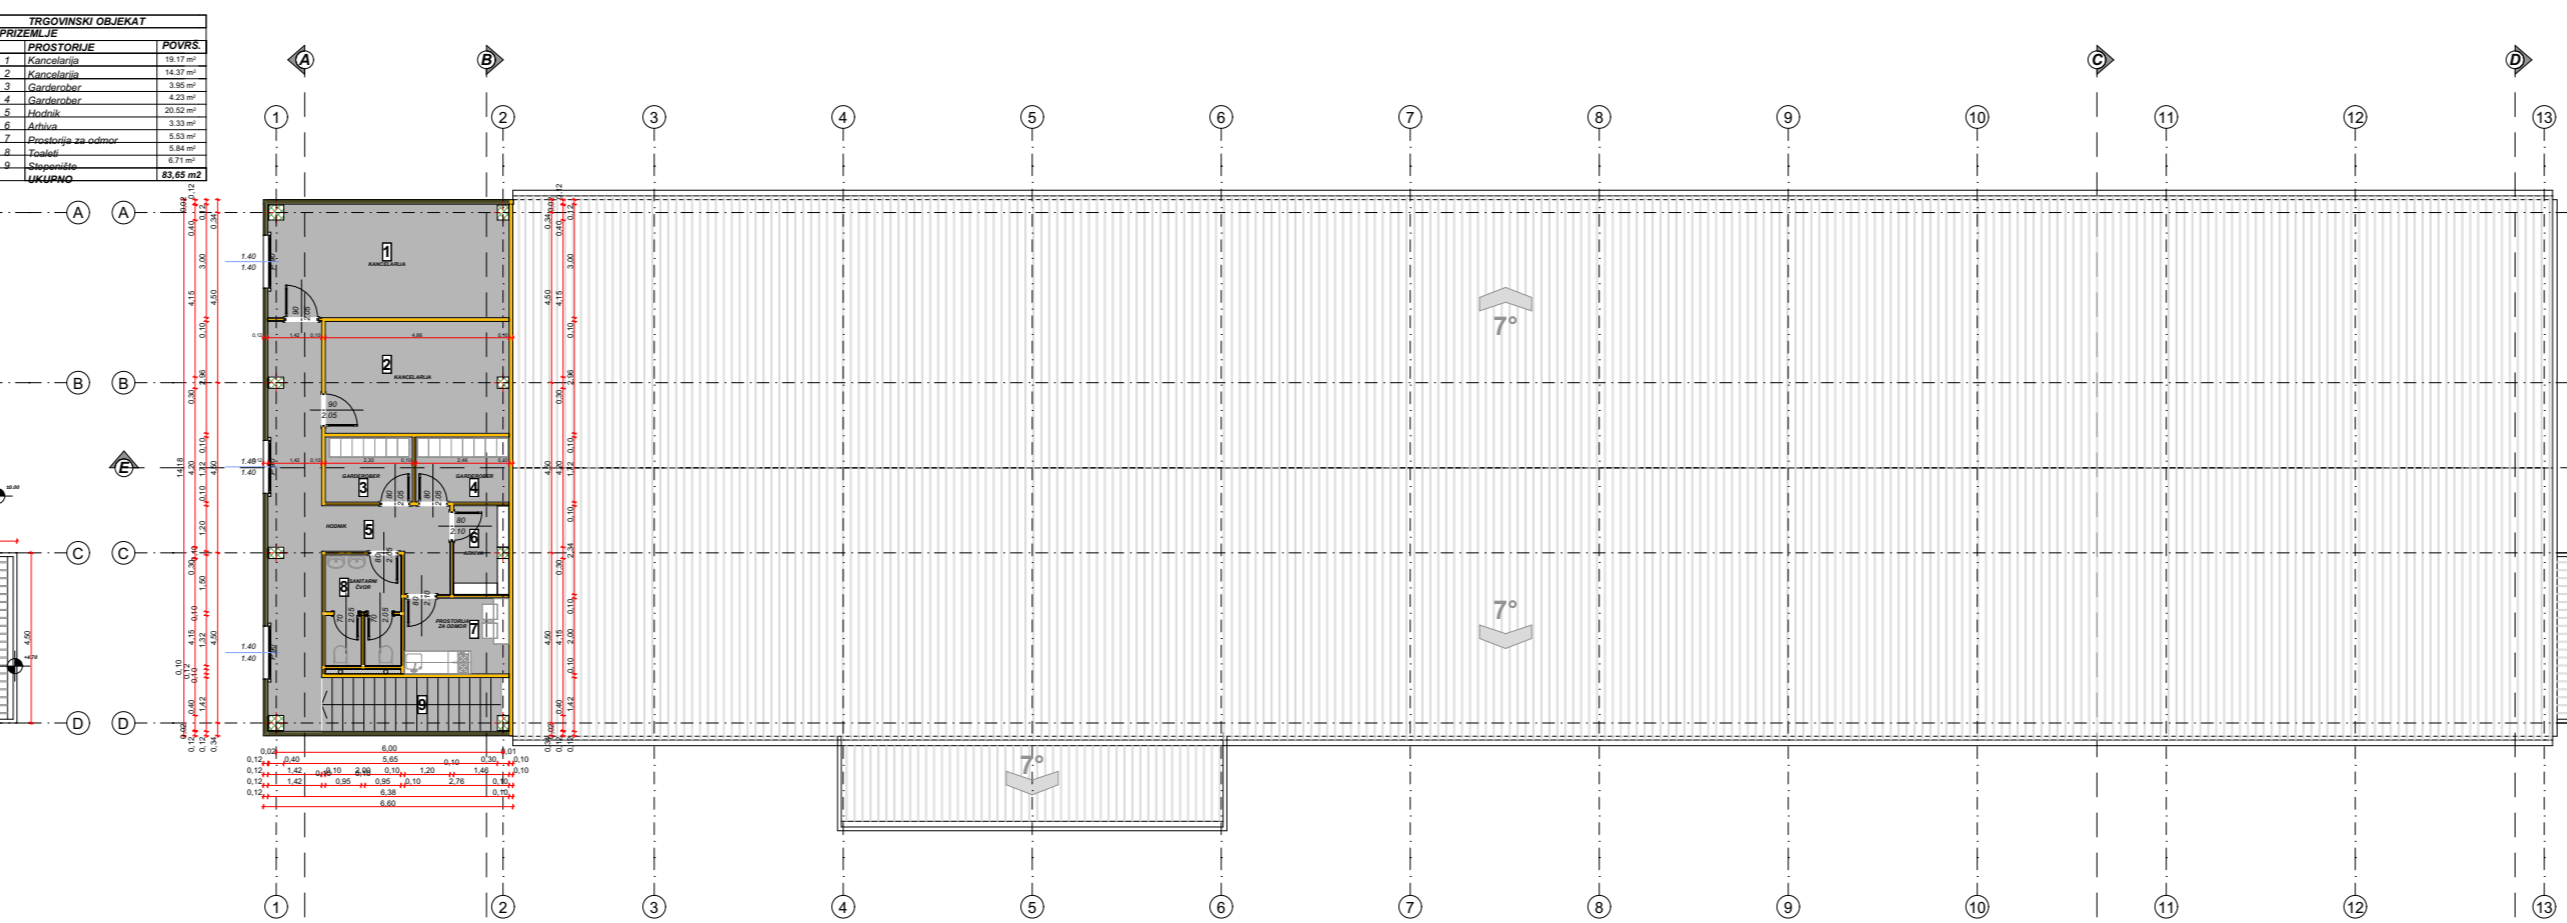


OSNOVA SPRATA

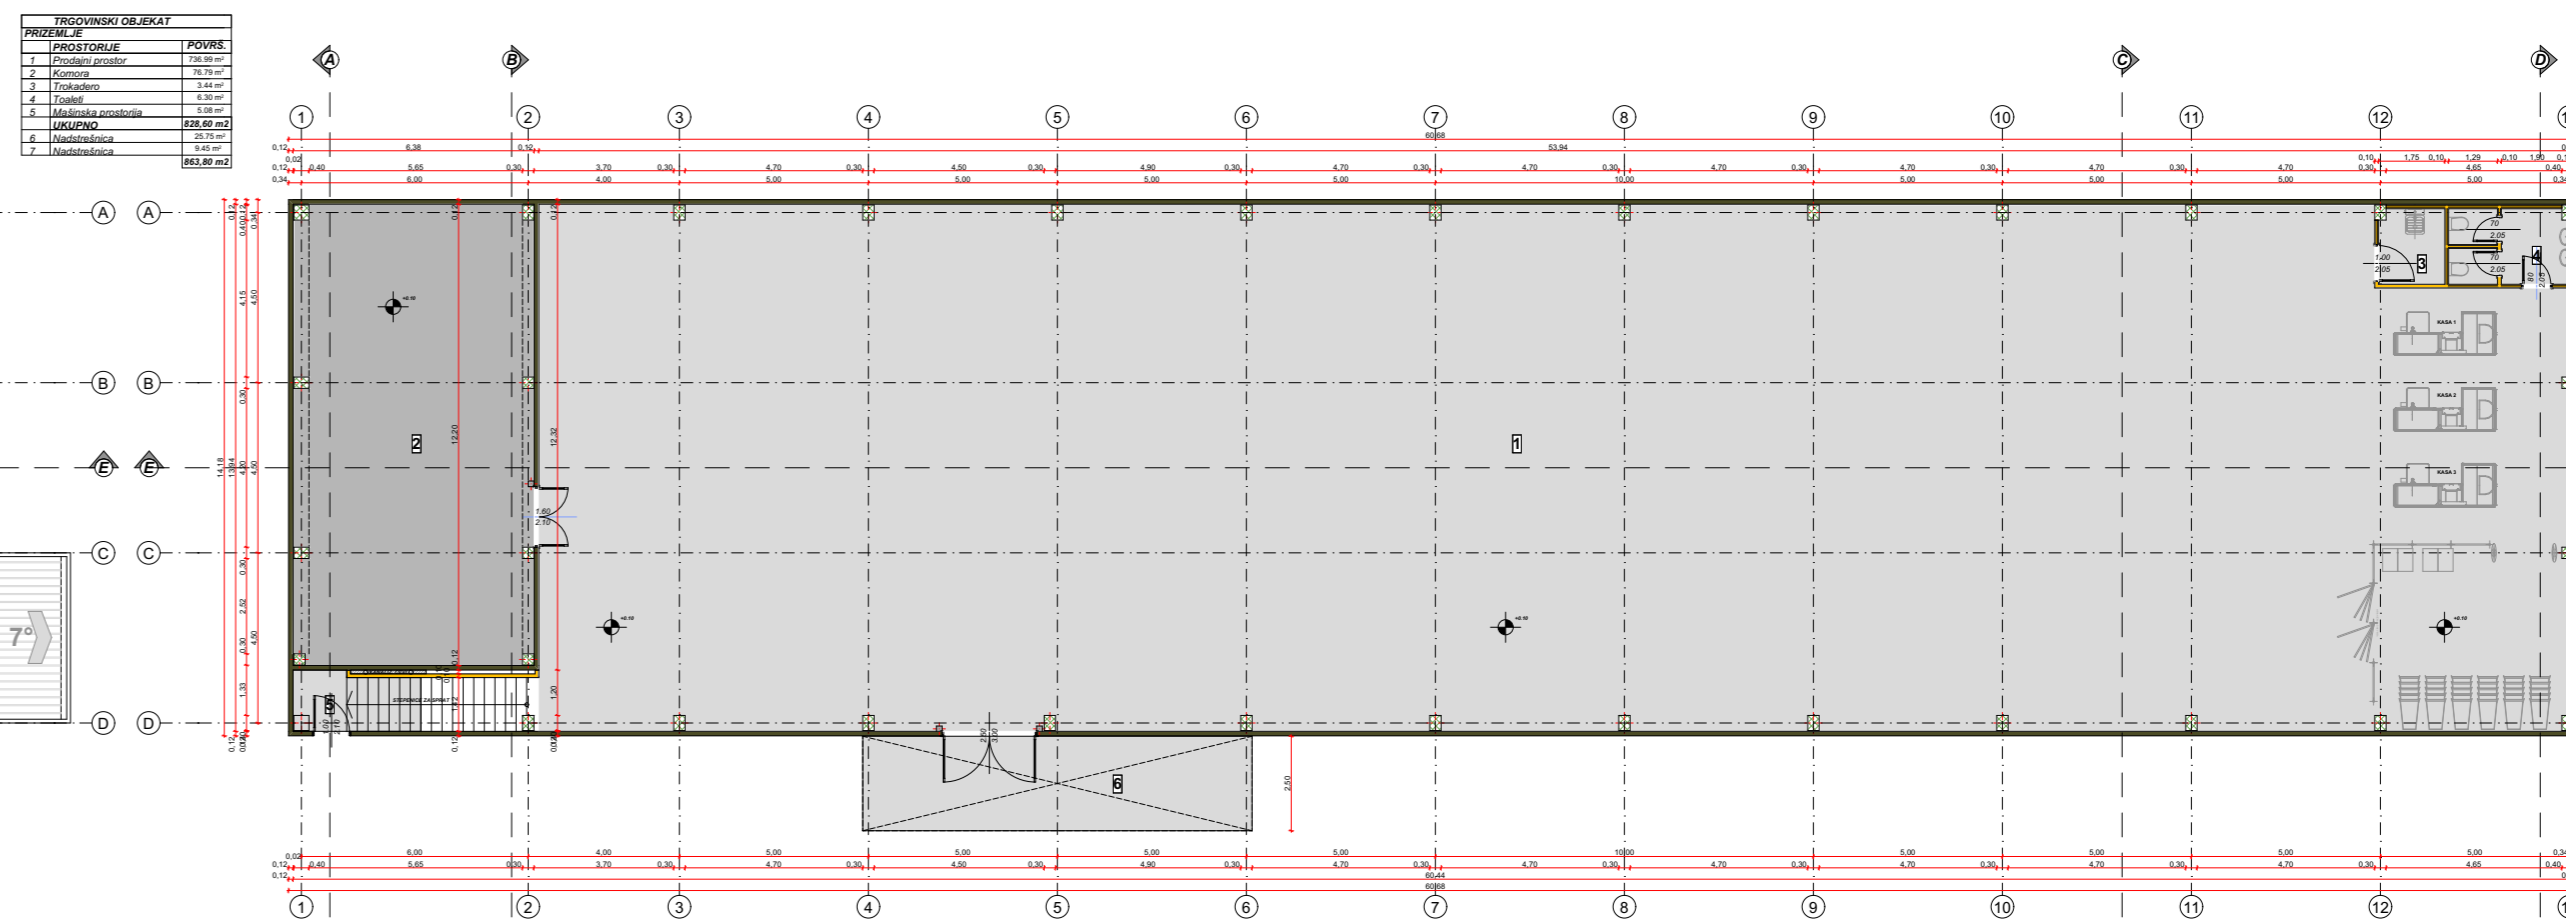

OSNOVA PRIZEMLJA

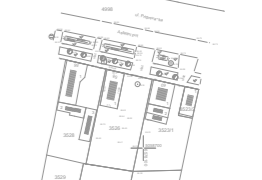

razmera:	list:
R = 1:200	9.0
datum:	
april 2024/Apatin	
dok:	
14/2024	

odgovorni urbanista:
 Svetlana Janković, dipl. inž. arh.
 saradnik:
 Vojko Pejić, dipl. inž. arh.
 Milena Senjak Pejić, mast. inž. grad.
 Radmiran Pejić, mast. inž. arh.

plan:
 Urbanistički projekat urbanističko - arhitektonske razrade lokacije za izgradnju poslovnog objekta - trgovina na malo spratnosti P+0 I P+1, na katastarskim parcelama 3526 I 3527 KO/Apatin

naručilac:
 HSG INVEST CONSTRUCTIONS D.O.O. KUPUSINA

crtez:
 IDEJNO REŠENJE OBJEKTA